

TEMPORARY CLOSURE OF NORTH ALLINGTON, BRIDPORT

8 February 2021 to 12 March 2021


Sewer Rehabilitation Works by Wessex Water

A rolling road closure will be in place on North Allington from the junction to West Allington to the junction to Hospital Lane to allow for 4 separate sections of open cut taking place from 08/02/2021 – 12/03/2021. The rolling road closure will allow Wessex Water to occupy a specific section of road at one time to allow them to carry out these works. The dates below set out the section of road Wessex Water will be occupying for each section as per the plans on the following pages.

- Site 13 - North Allington full road closure from house No 65 to 73 from 08 Feb to 16 Feb.
- Site 12 - North Allington full road closure from house No 71 to 119 from 17 Feb to 24 Feb.
- Site 9 - North Allington full road closure from house No 135 to 166 from 24 Feb to 03 Mar.
- Site 7 - North Allington full road closure from house No 166 to 170 from 03 Mar to 10 Mar.

The dates above have been included within a letter sent to local residents by Wessex Water.

For further information about the work being undertaken, call Wessex Water on 0345 600 4 600, or if your query is about the road closure order call Dorset Highways Traffic Team on 01305 221020 or email trafficteam@dorsetcouncil.gov.uk.

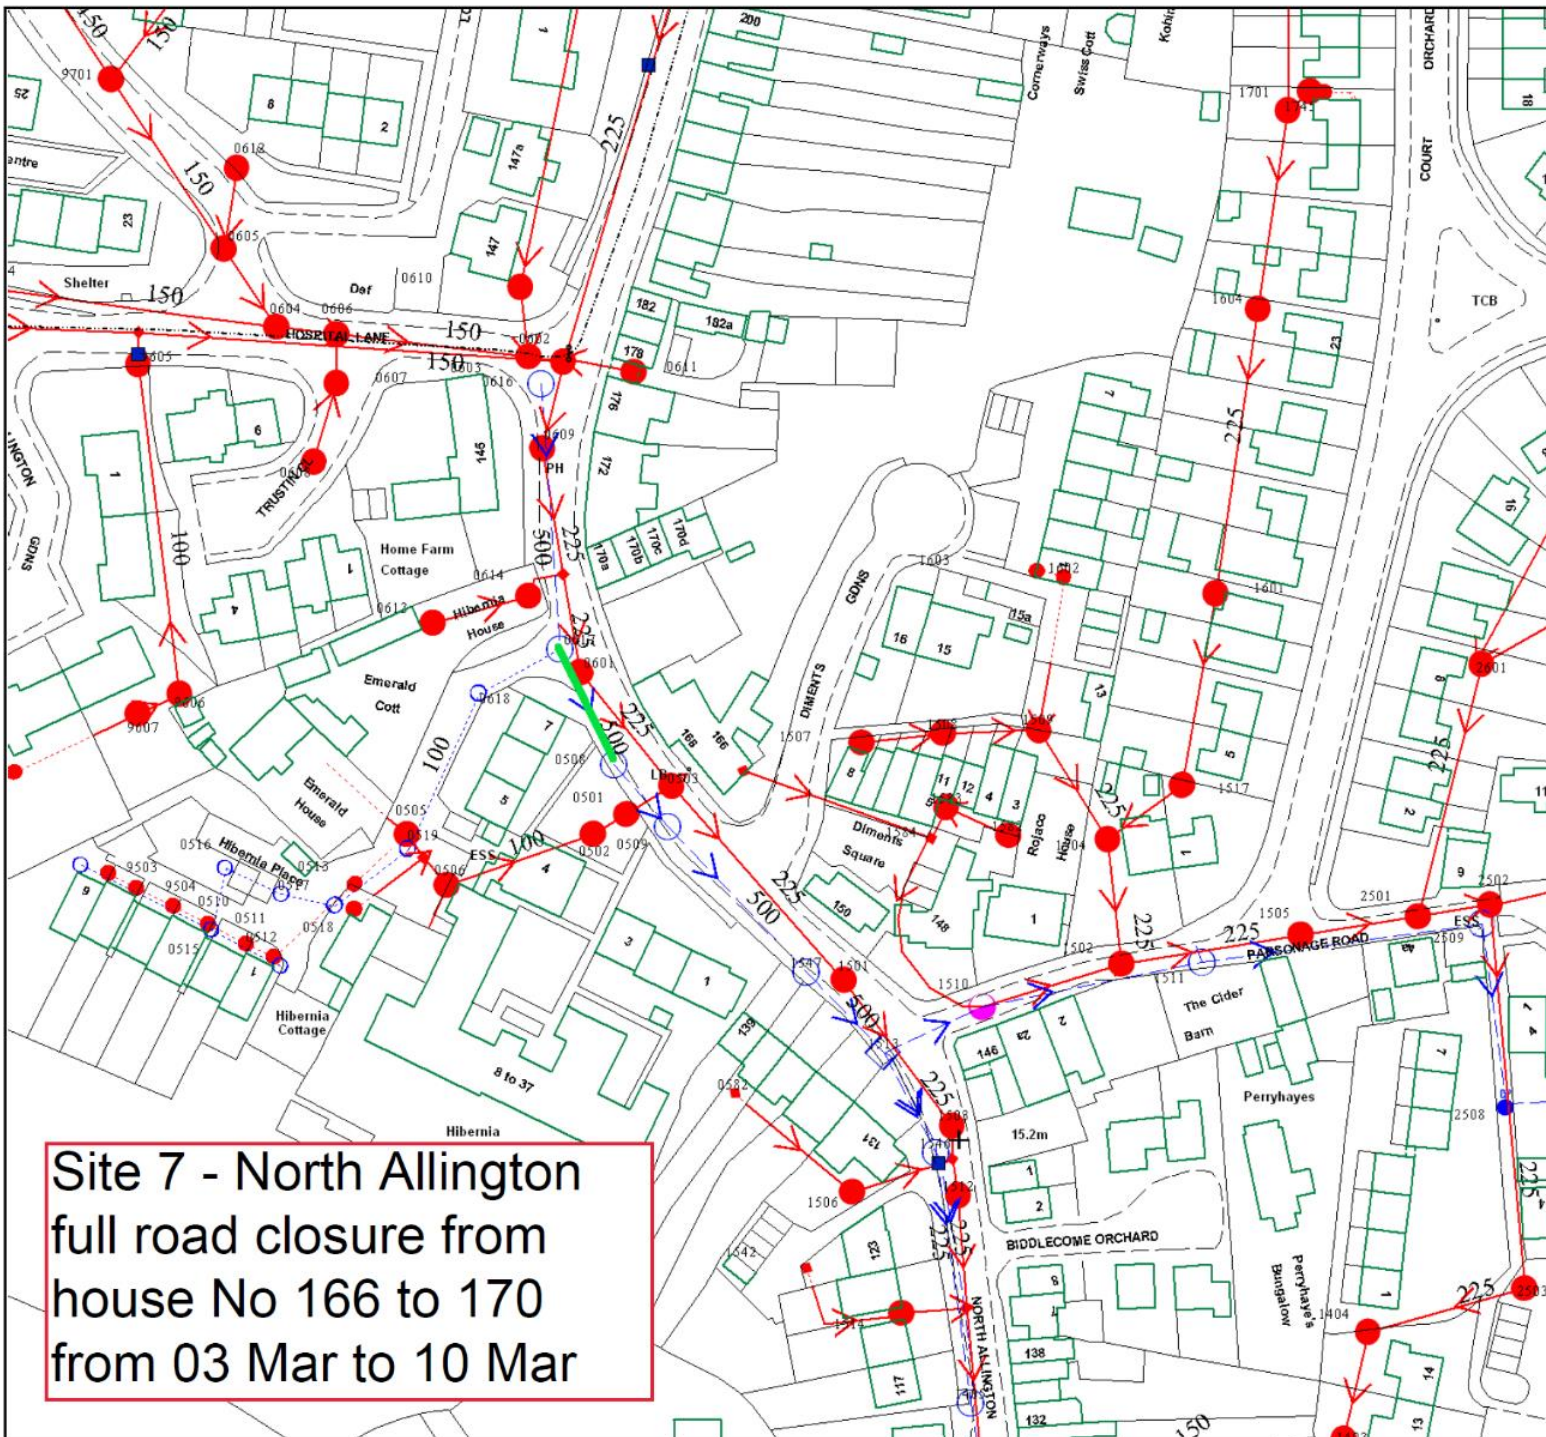

CN0067



Bridport

DT6 5EA **SITE 7**

<u>WATER MAINS</u>	Public	Private
Public		
Raw Water		
Abandoned		
Valve		
Hydrant		
PRV		
Meter		
<u>SEWERS</u>	Public - Section 104 - Private	
Foul		
Combined		
Surface		
Abandoned sewers		
<u>OTHER WESSEX PIPES</u>		
Rising Mains		
Effluent Disposal Main		
Overflow		
<u>NON-WESSEX PIPES</u>		
Private Rising Mains		
Culverted Water Course		
Highway Drain		

Information in this plan is provided for identification purposes only. No warranty as to accuracy is given or implied. The precise route of pipe work may not exactly match that shown. Wessex Water does not accept liability for inaccuracies. Sewers and lateral drains adopted by Wessex Water under the Water Industry (Schemes for Adoption of Private Sewers) Regulations 2011 are to be plotted over time and may not yet be shown. In carrying out any works, you accept liability for the cost of any repairs to Wessex Water apparatus damaged as a result of your works. You are advised to commence excavations using hand tools only. Mechanical digging equipment should not be used until pipe work has been precisely located. If you are considering any form of building works and pipe work is shown within the boundary of your property or a property to be purchased (or very close by) a surveyor should plot its exact position prior to commencing works or purchase. If you are proposing to build over or near Wessex Water's apparatus you should contact the Developer Services Team, tel: 01225 526333 or e-mail: developer.enquiries@wessexwater.co.uk to discuss your proposals to discuss your proposals.

Site 7 - North Allington full road closure from house No 166 to 170 from 03 Mar to 10 Mar


Printed: 08/01/2020 10:13
Centre: 346098.61 , 93599.76
 Scale = 1:1250


CN0067

Bridport

DT6 5EA **SITE 9**


WATER MAINS		Public	Private
Public		—	- - - - -
Raw Water		—	- - - - -
Abandoned	
Valve	X	Hydrant	●
PRV	◐	Meter	◻
SEWERS		Public - Section 104 - Private	
Foul		—	- - - - -
Combined		—	- - - - -
Surface		—	- - - - -
Abandoned sewers		* * *	* * *
OTHER WESSEX PIPES			
Rising Mains		—	—
Effluent Disposal Main		—	- - - - -
Overflow		—	—
NON-WESSEX PIPES			
Private Rising Mains	
Culverted Water Course		—	—
Highway Drain		—	- - - - -

Information in this plan is provided for identification purposes only. No warranty as to accuracy is given or implied. The precise route of pipe work may not exactly match that shown. Wessex Water does not accept liability for inaccuracies. Sewers and lateral drains adopted by Wessex Water under the Water Industry (Schemes for Adoption of Private Sewers) Regulations 2011 are to be plotted over time and may not yet be shown. In carrying out any works, you accept liability for the cost of any repairs to Wessex Water apparatus damaged as a result of your works. You are advised to commence excavations using hand tools only. Mechanical digging equipment should not be used until pipe work has been precisely located. If you are considering any form of building works and pipe work is shown within the boundary of your property or a property to be purchased (or very close by) a surveyor should plot its exact position prior to commencing works or purchase. If you are proposing to build over or near Wessex Water's apparatus you should contact the Developer Services Team, tel: 01225 526333 or e-mail: developer.enquiries@wessexwater.co.uk to discuss your proposals to discuss your proposals.

Site 9 - North Allington
full road closure from
house No 135 to 166
from 24 Feb to 03 Mar.

Printed: 08/01/2020 10:12
Centre: 346127.32 , 93546.56
Scale = 1:1250

Metres 20 40 60

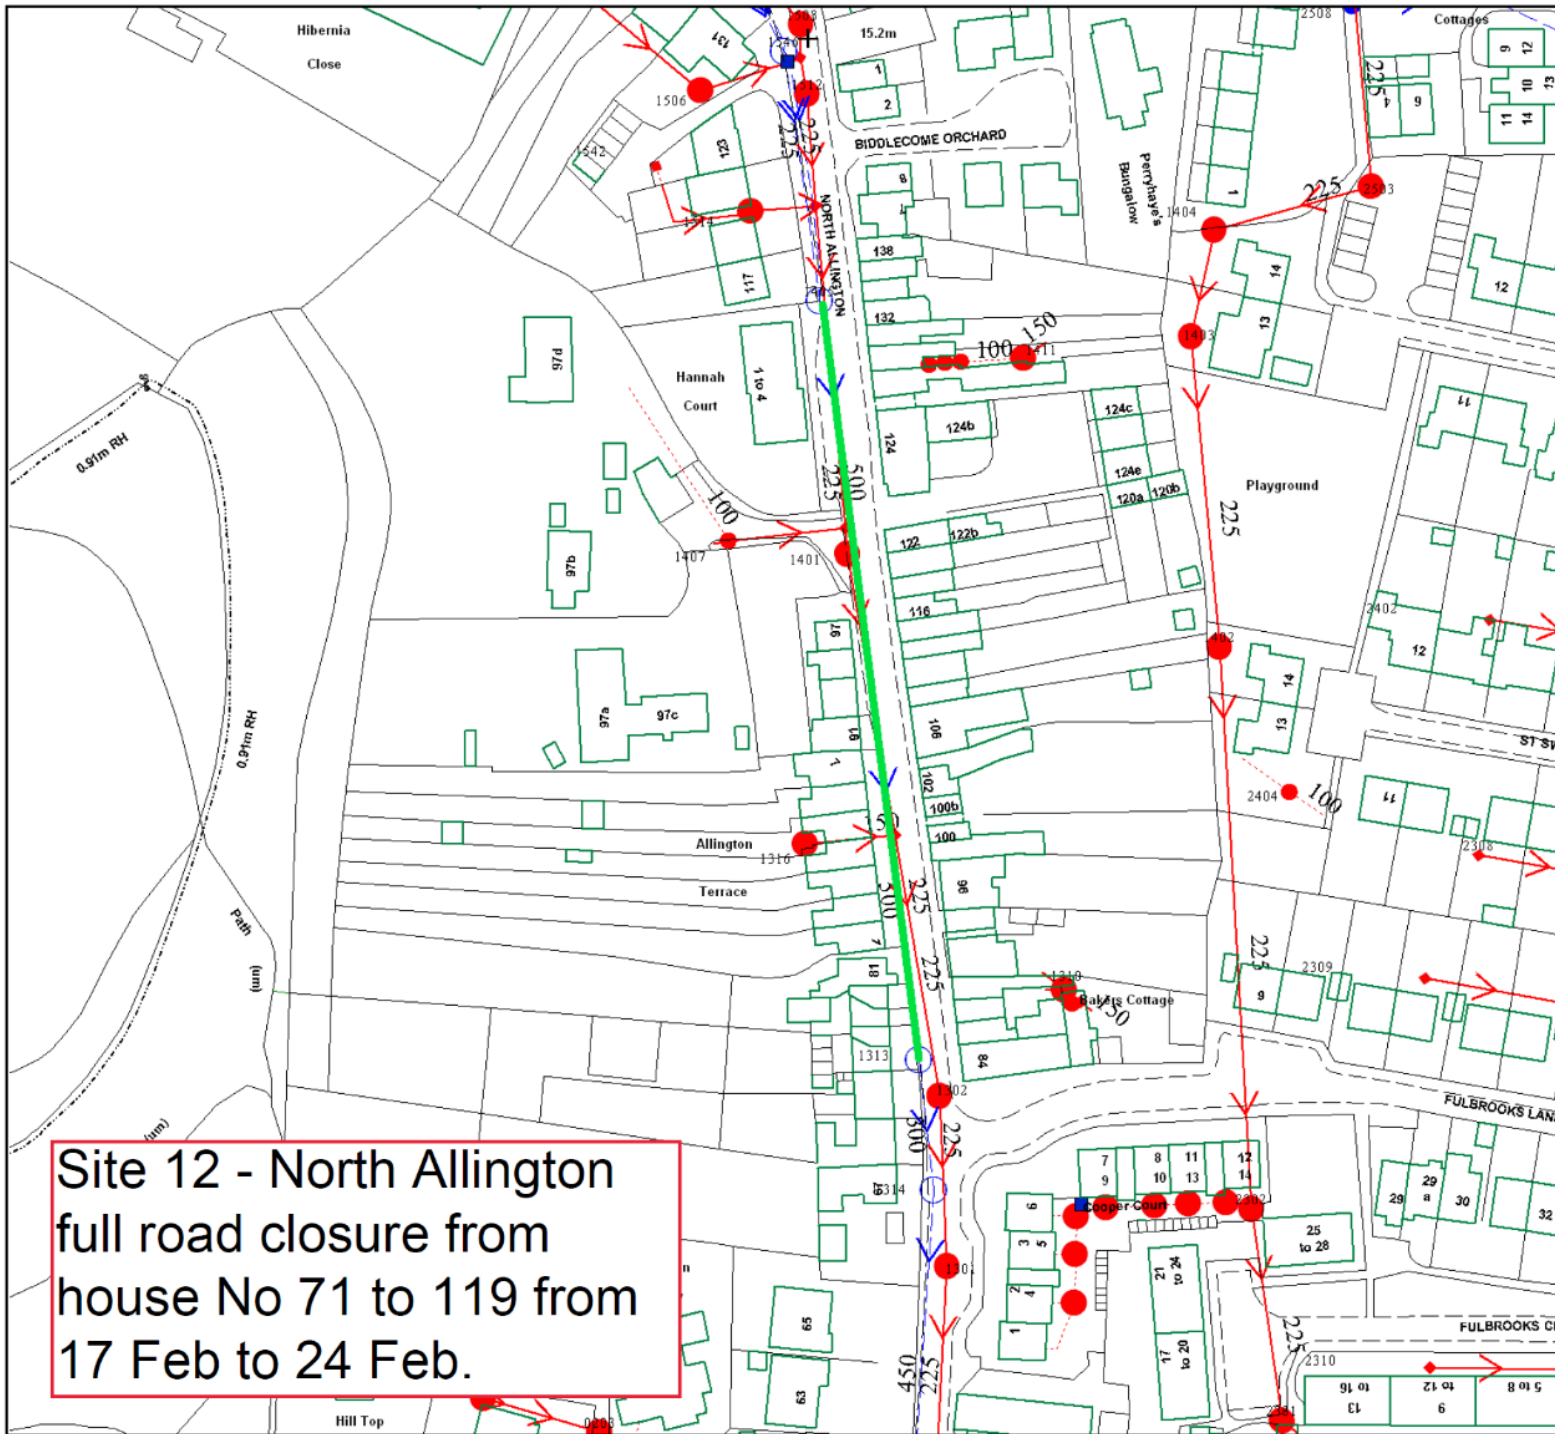

CN0067


Bridport

DT6 5EA **SITE 12**


WATER MAINS		Public	Private
Public Raw Water			
Abandoned			
Valve		Hydrant	PRV
Meter			
SEWERS		Public - Section 104 - Private	
Foul			
Combined			
Surface			
Abandoned sewers			
OTHER WESSEX PIPES			
Rising Mains			
Effluent Disposal Main			
Overflow			
NON-WESSEX PIPES			
Private Rising Mains			
Culverted Water Course			
Highway Drain			

Information in this plan is provided for identification purposes only. No warranty as to accuracy is given or implied. The precise route of pipe work may not exactly match that shown. Wessex Water does not accept liability for inaccuracies. Sewers and lateral drains adopted by Wessex Water under the Water Industry (Schemes for Adoption of Private Sewers) Regulations 2011 are to be plotted over time and may not yet be shown. In carrying out any works, you accept liability for the cost of any repairs to Wessex Water apparatus damaged as a result of your works. You are advised to commence excavations using hand tools only. Mechanical digging equipment should not be used until pipe work has been precisely located. If you are considering any form of building works and pipe work is shown within the boundary of your property or a property to be purchased (or very close by) a surveyor should plot its exact position prior to commencing works or purchase. If you are proposing to build over or near Wessex Water's apparatus you should contact the Developer Services Team, tel: 01225 526333 or e-mail: developer.enquiries@wessexwater.co.uk to discuss your proposals to discuss your proposals.

Site 12 - North Allington
 full road closure from
 house No 71 to 119 from
 17 Feb to 24 Feb.



Printed: 08/01/2020 10:26
Centre: 346123.42 , 93417.49
 Scale = 1:1250



CN0067

Bridport

DT6 5DZ **SITE 13**

WATER MAINS Public Private

Public Raw Water Abandoned Valve Hydrant PRV Meter

SEWERS Public - Section 104 - Private

Foul Combined Surface Abandoned sewers

OTHER WESSEX PIPES

Rising Mains Effluent Disposal Main Overflow

NON-WESSEX PIPES

Private Rising Mains Culverted Water Course Highway Drain

Information in this plan is provided for identification purposes only. No warranty as to accuracy is given or implied. The precise route of pipe work may not exactly match that shown. Wessex Water does not accept liability for inaccuracies. Sewers and lateral drains adopted by Wessex Water under the Water Industry (Schemes for Adoption of Private Sewers) Regulations 2011 are to be plotted over time and may not yet be shown. In carrying out any works, you accept liability for the cost of any repairs to Wessex Water apparatus damaged as a result of your works. You are advised to commence excavations using hand tools only. Mechanical digging equipment should not be used until pipe work has been precisely located. If you are considering any form of building works and pipe work is shown within the boundary of your property or a property to be purchased (or very close by) a surveyor should plot its exact position prior to commencing works or purchase. If you are proposing to build over or near Wessex Water's apparatus you should contact the Developer Services Team, tel: 01225 526333 or e-mail: developer.enquiries@wessexwater.co.uk to discuss your proposals to discuss your proposals.

Printed: 08/01/2020 09:53
Centre: 346145.85 , 93361.09
Scale = 1:1250

Metres 20 40 60



Site 13 - North Allington
full road closure from
house No 65 to 73 from
08 Feb to 16 Feb.